



House Types

A1




House Types



A2

Internal	178.44m ²
Open Patio	25.29m ²
Covered Patio	50.37m ²
TOTAL	254.10m²

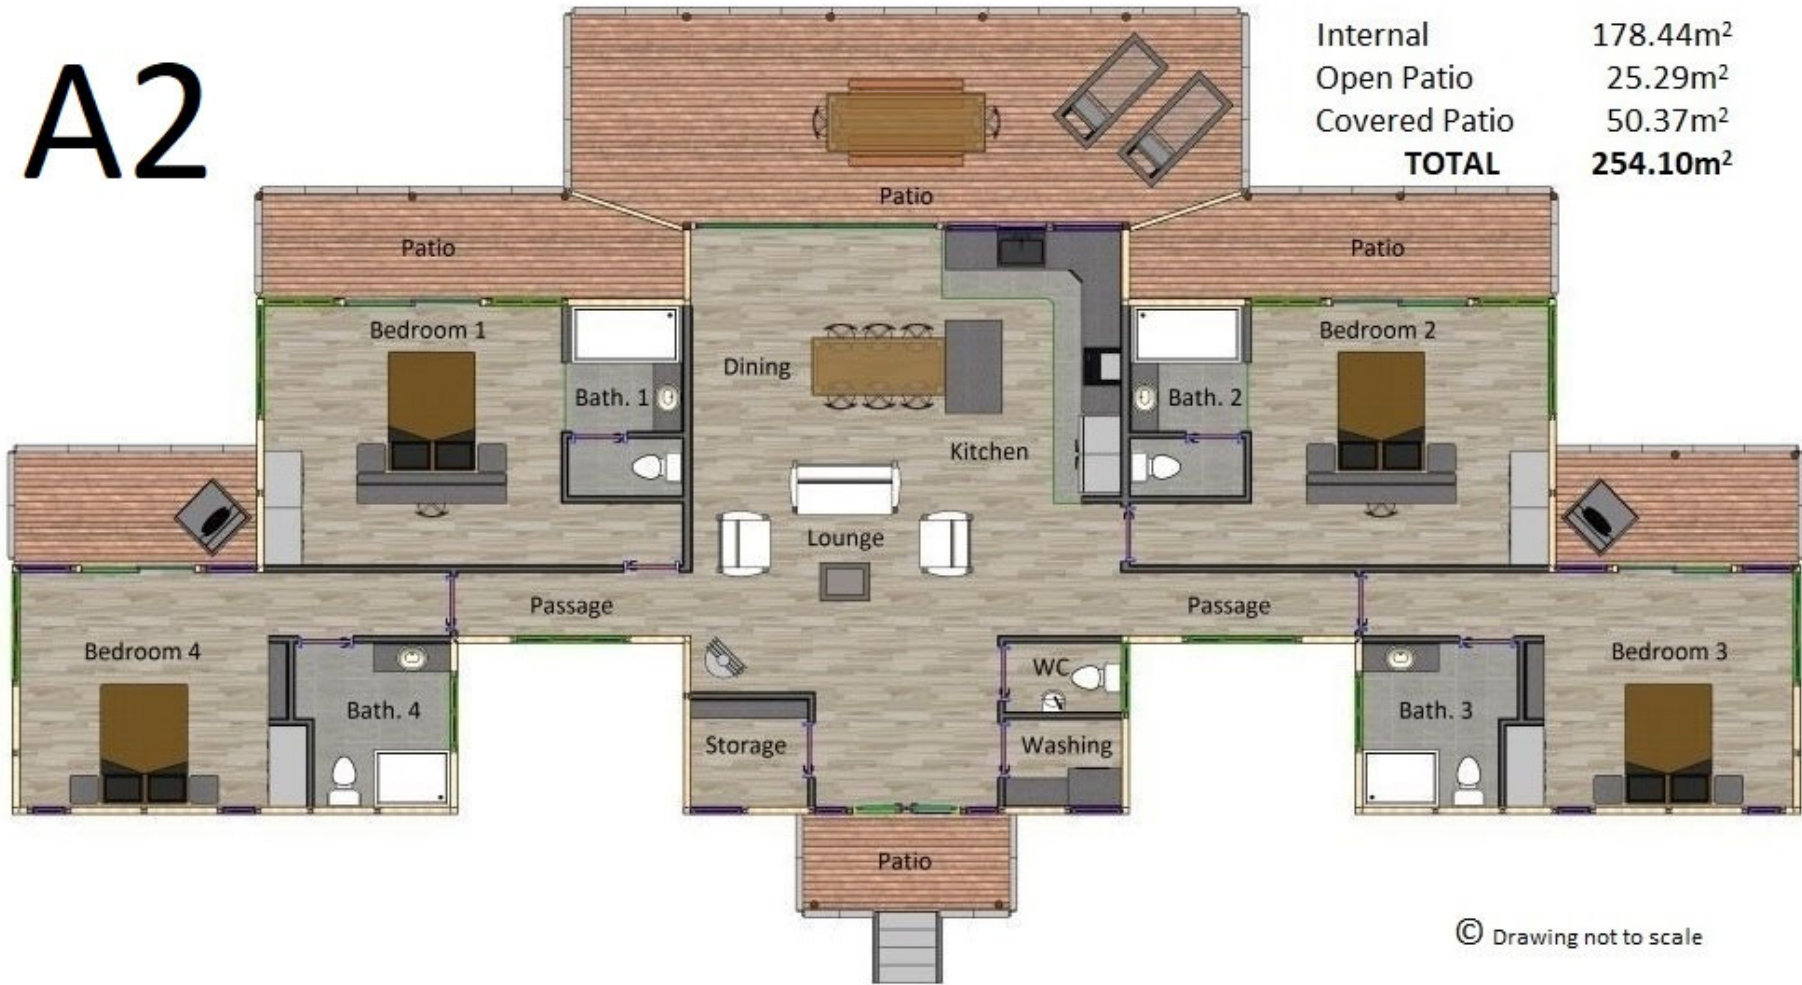


© Drawing not to scale

House Types



B

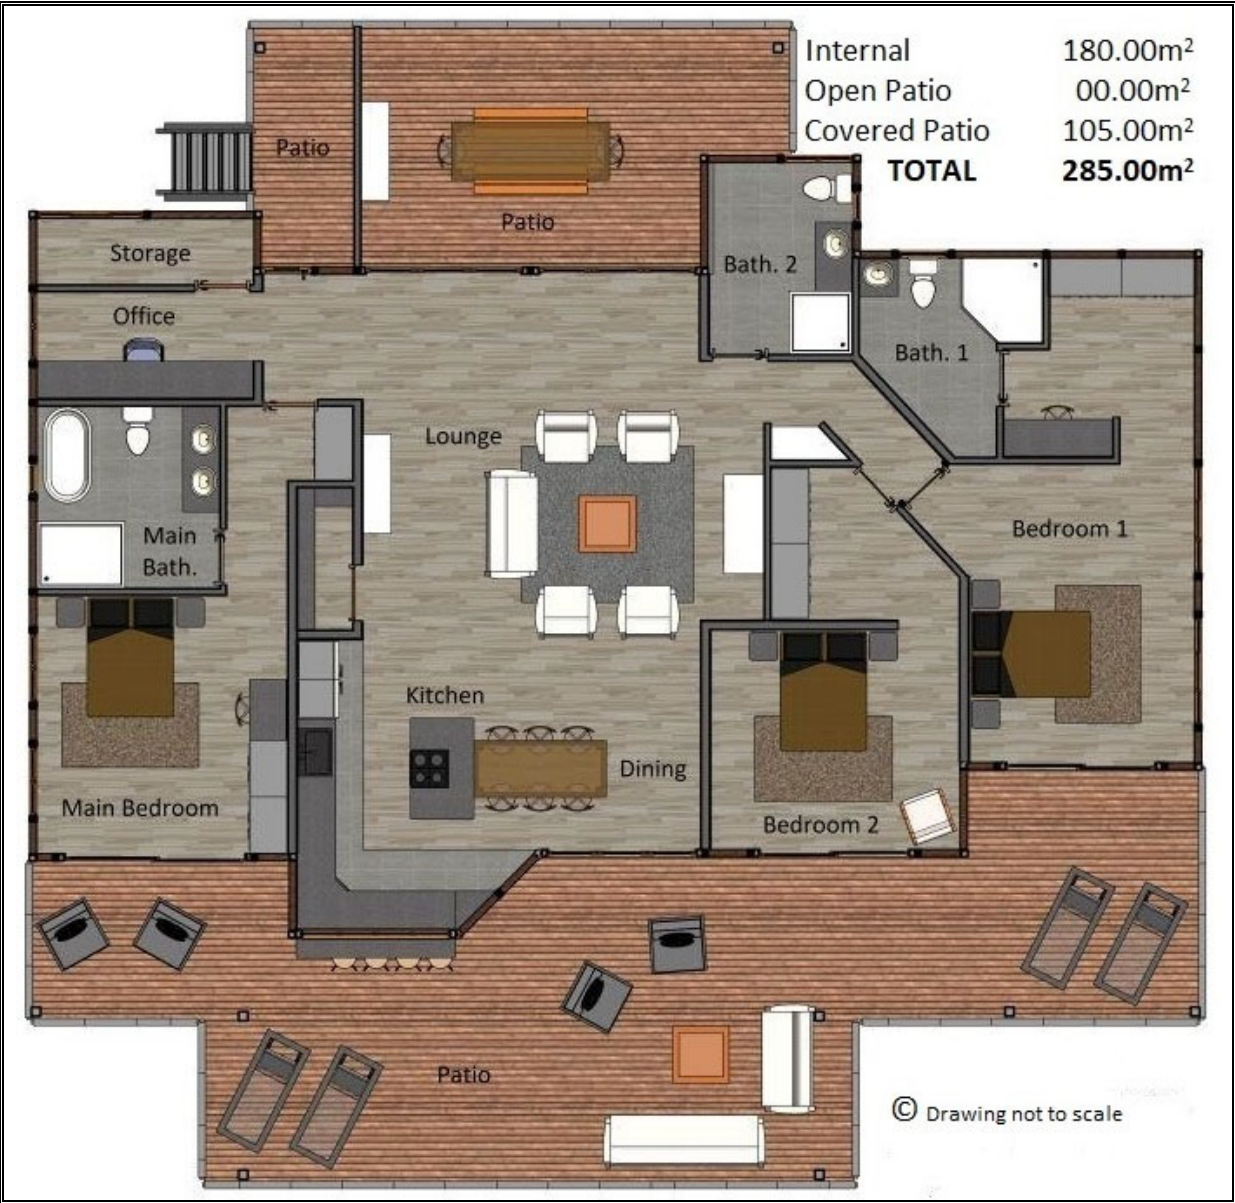


House Types



House Types



D

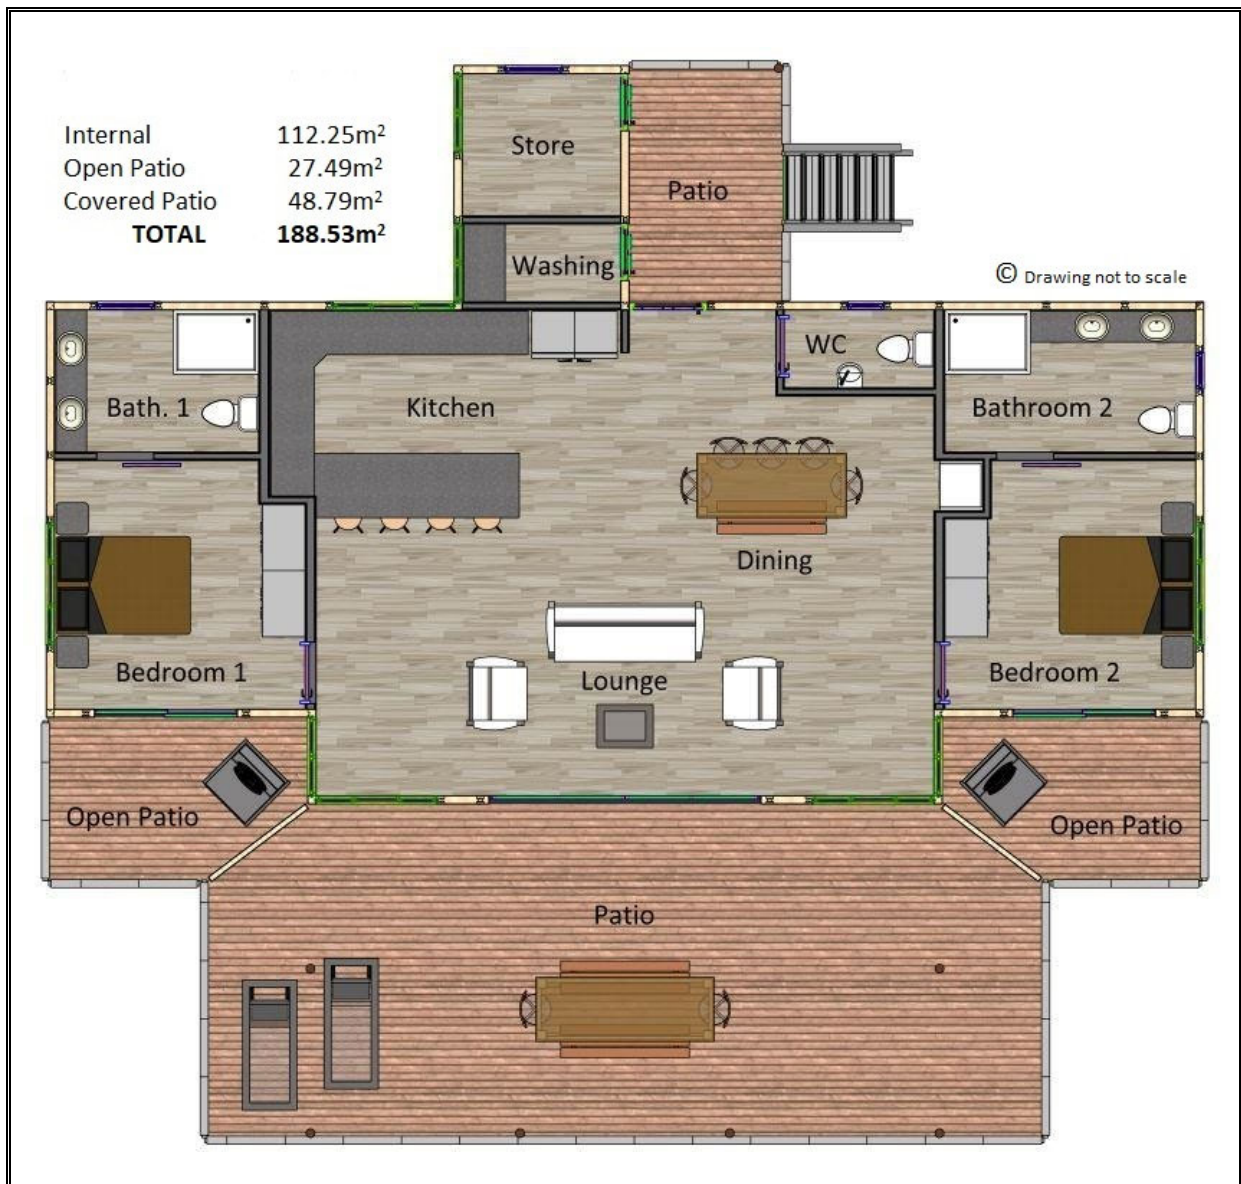

House Types



E

